




www.AuslandGroup.com  
 Ashland 541.482.0923  
 Eugene 541.345.1094  
 Grants Pass 541.476.3788  
 Medford 541.773.3387

MILESTONE:  
**CONCEPT PLAN**

ISSUE DATE: APR 12, 2016  
 PHASE: 1  
 PROJECT # 16-XXXX

REV	DESCRIPTION

DRAWN BY: NR, AD  
 DESIGNED BY: TP, SP  
 CHECKED BY:  
 APPROVED BY:

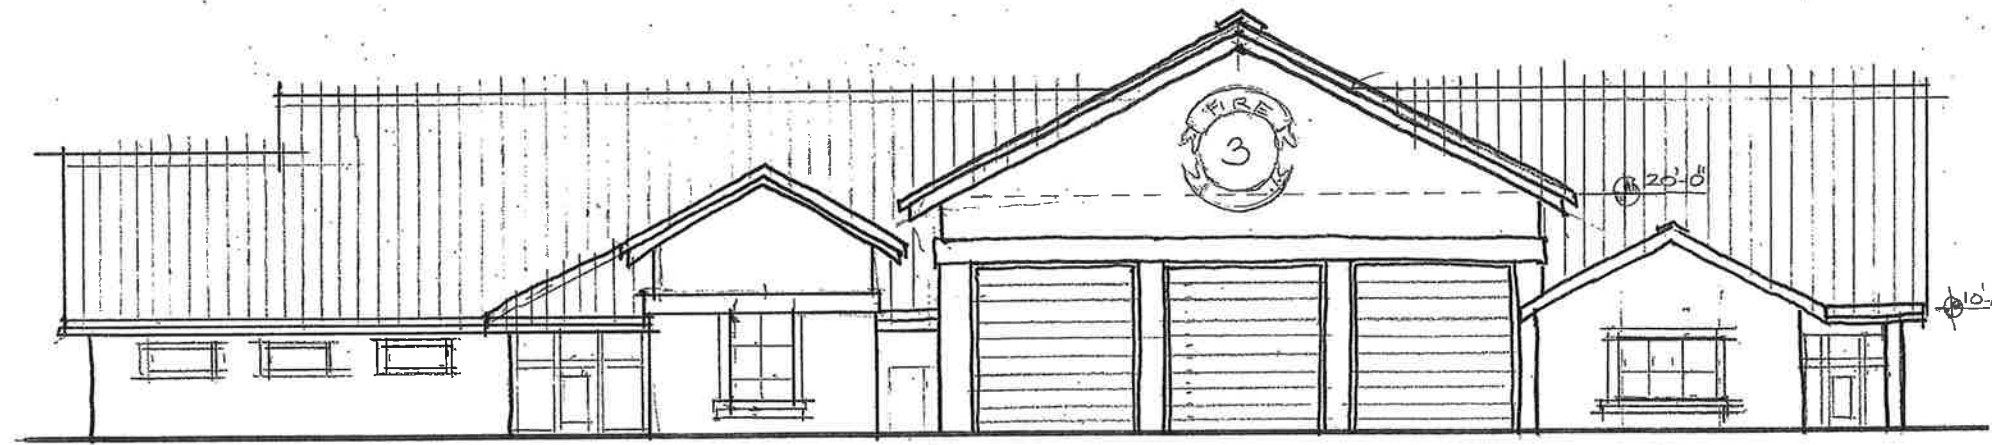

**3** ELEVATION MASSING STUDY  
 SCALE: 1/8" = 1'-0" (24 X 36)

**JACKSON COUNTY  
 FD3 STATION**  
 SEC.35, T.36S., R.2W., W.M.  
 JACKSON COUNTY  
 CENTRAL POINT, OREGON

VERIFY SCALES  
ORIGINAL DRAWING  
 SHOWN TO SCALE  
 IF NOT ONE SIDE OF THIS  
 SHEET, ADJUST SCALES  
 ACCORDINGLY

**PRELIMINARY**

SHEET NUMBER  
**A1.2**  
 ELEVATION  
 MASSING STUDY

Drawing Name: V:\Projects - Current\16-xxxx Jackson County FD3 Station\2. Design Phase\3 Schematic Design\Fire Station\FD3 Station.dwg  
 Last Saved: April 12, 2016 4:34 PM  
 Plot Date: April 12, 2016 4:35 PM  
 By: Scott Pignani